


three eighths inch = one foot
one eighth inch = one foot
one quarter inch = one foot
three eighths inch = one foot
one half inch = one foot
three quarters inch = one foot
one inch = one foot
one and one half inches = one foot
two inches = one foot
three inches = one foot

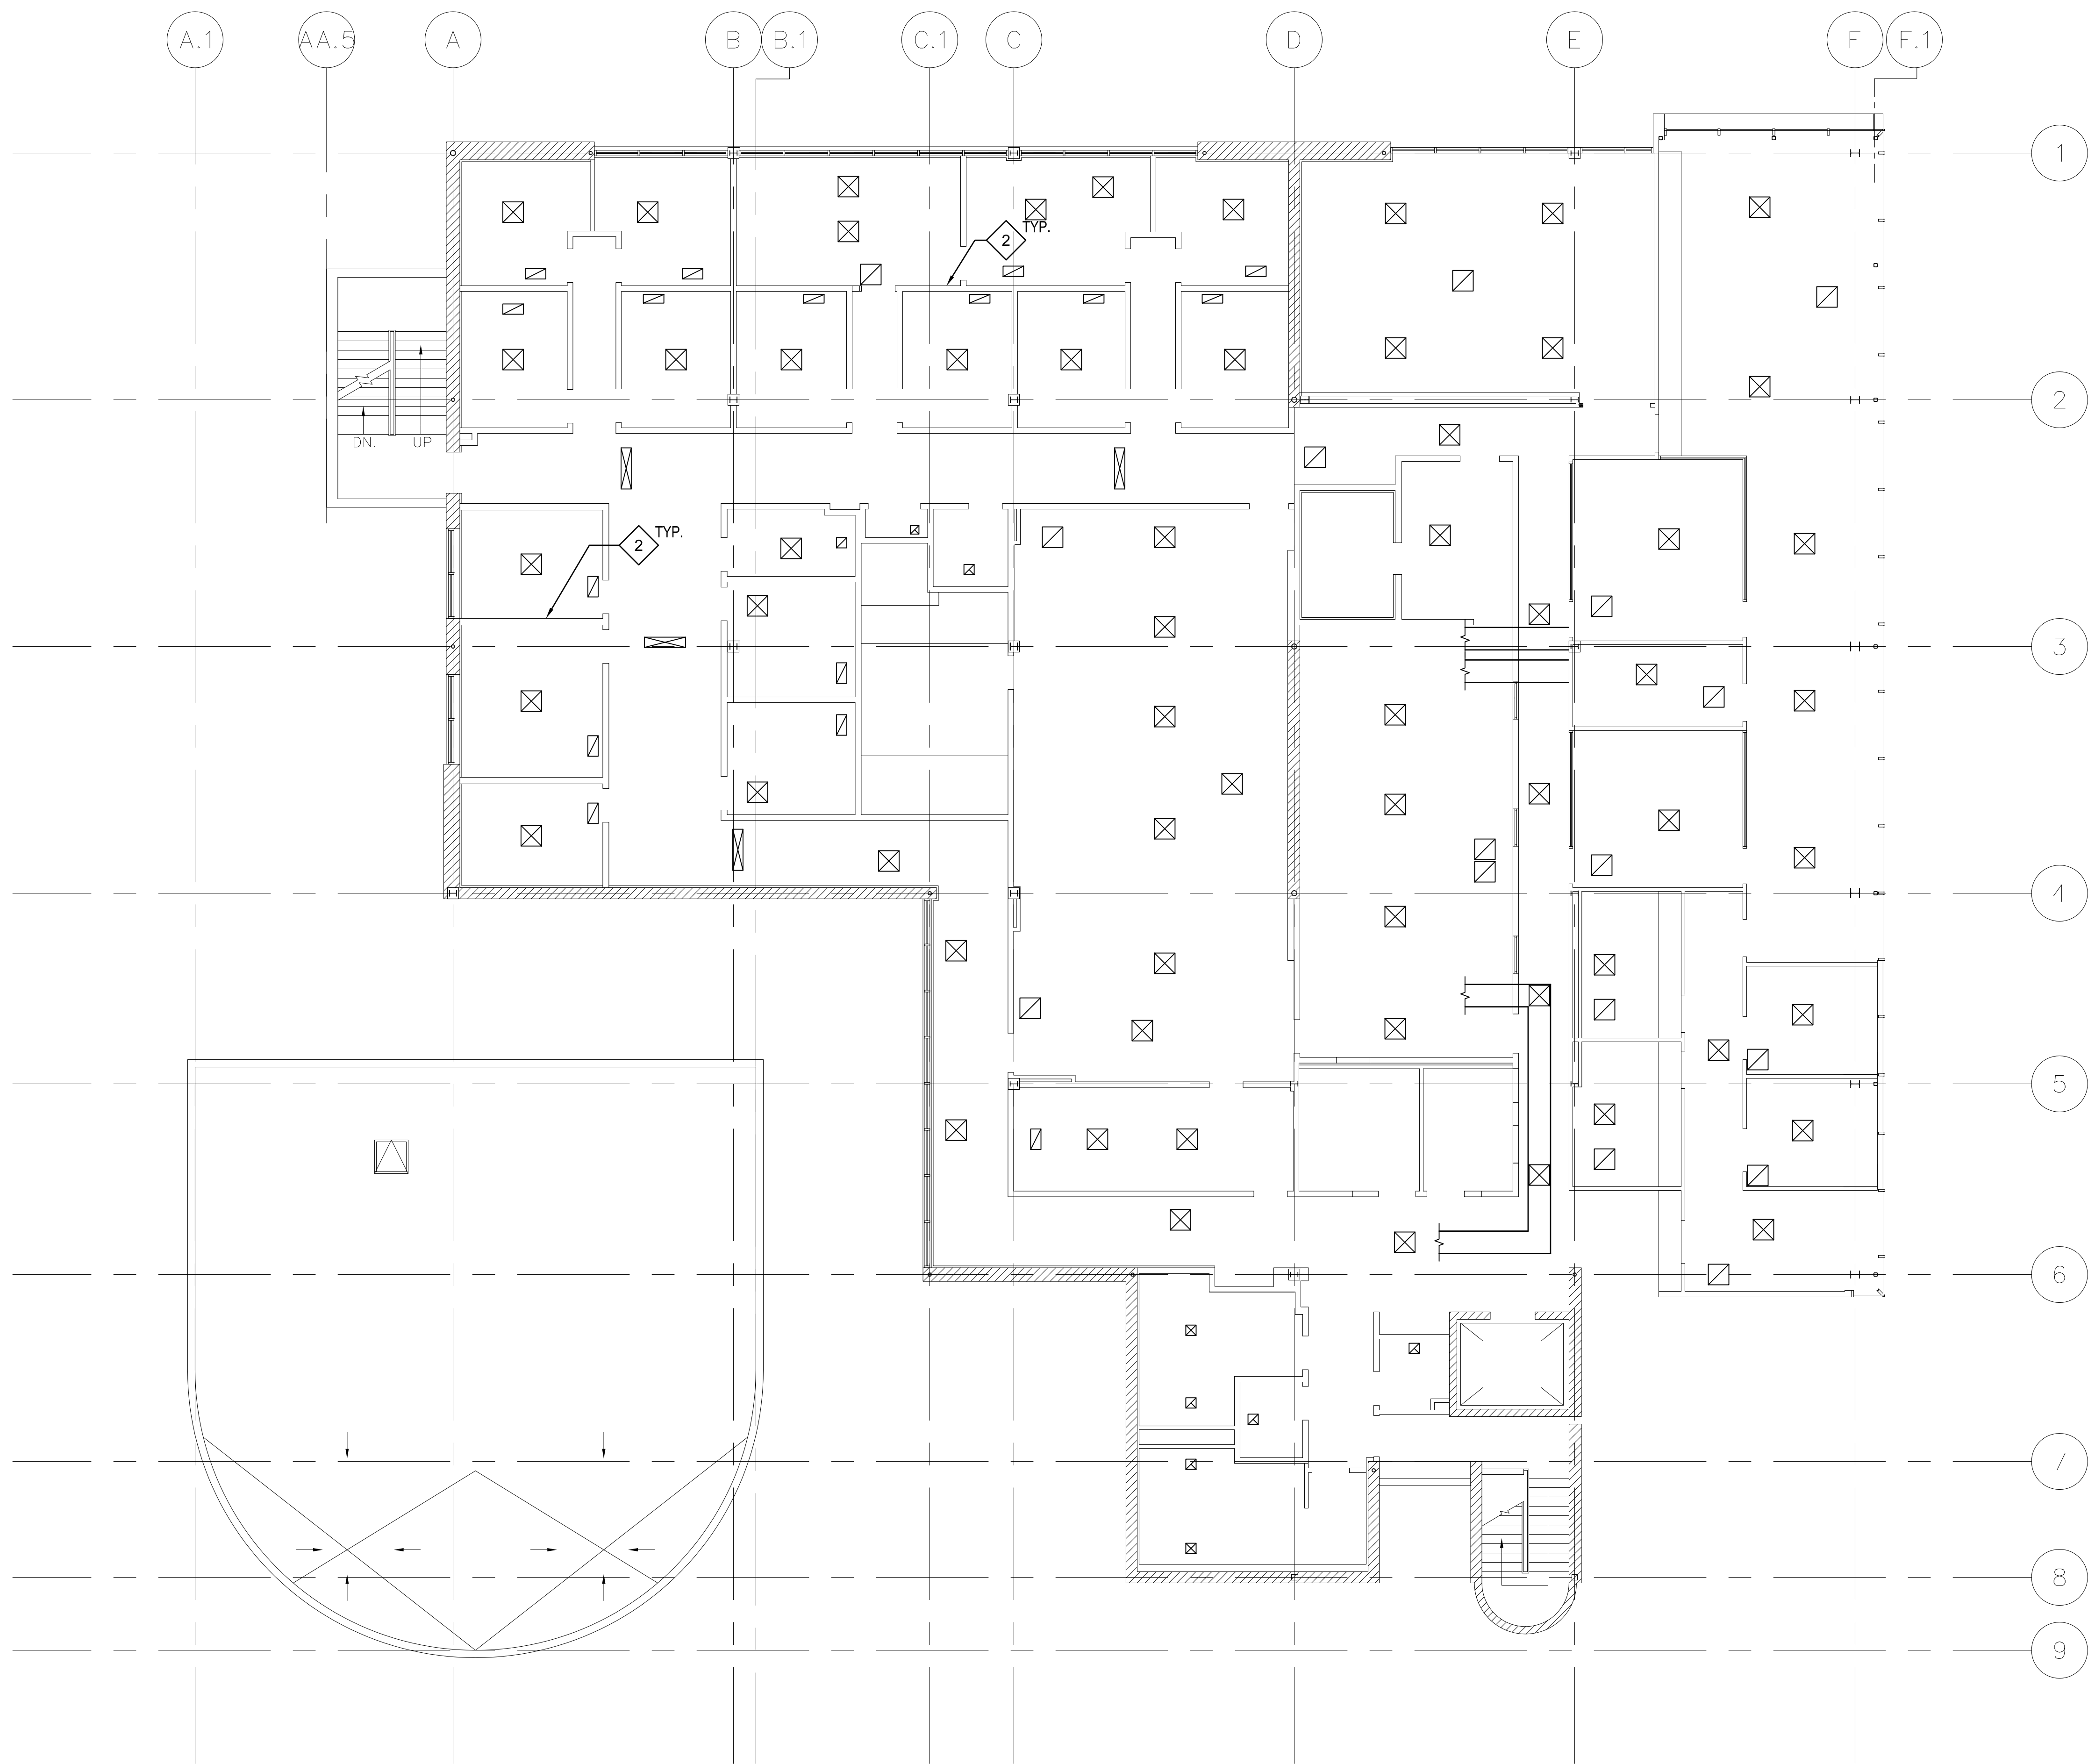

SHEET NOTES:

1. FOR EQUIPMENT SCHEDULE & ANCHORAGE / BRACING REQUIREMENTS, SEE SHEET SS532.

KEY NOTES:

- 1 FOR SCOPE OF SEISMIC ANCHORAGE / BRACING SEE PLANS & SCHEDULE SS532.
- 2 PARTITIONS THAT ARE NOT ALONG CORRIDORS ARE PARTIAL HEIGHT AND REQUIRE BRACING. CONTRACTOR TO PROVIDE BRACING PER ARCH. SHEET AS906 AND CRITERIA SET FORTH IN STRUCTURAL GENERAL NOTES.

1 THIRD FLOOR CEILING SPACE PLAN
1/8" = 1'-0"




Revisions	7/25/18
7/22/18	Date

CONSULTANTS:

Degenkolb

DEGENKOLB ENGINEERS
235 Montgomery Street, Suite 500
San Francisco, CA 94104
415.392.6952 Phone
415.544.0762 Fax
www.degenkolb.com
80584020.00

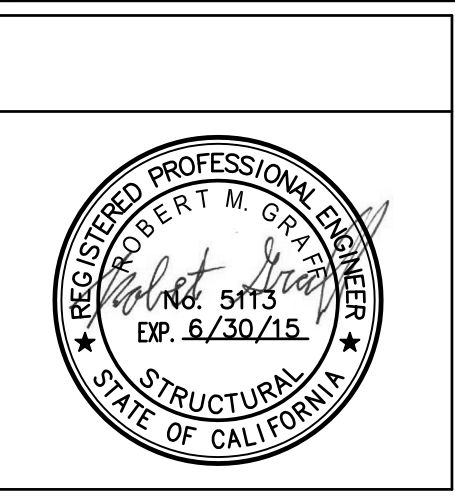

ARCHITECT/ENGINEERS:

HMC Architects

1827 E. Fir Avenue, Studio 103 / Fresno, CA 93720
T 559 322 2444 / www.hmcarchitects.com

Licensed Architect
No. C-24897
Rev. 07-31-11
State of California

Drawing Title
**THIRD FLOOR
CEILING SPACE PLAN**

Approved Project Director

Project Title
**BUILDING 24
SEISMIC CORRECTION
AND ADDITION**

Location
VAMC FRESNO, CA

Date
March 12, 2018

Checked
WG

Drawn
MAM/KM

Project Number
570-215

Building Number
24

Drawing Number
SS303
Dwg. 21 of 176

Office of
Construction
and Facilities
Management

Department of
Veterans Affairs